


1. The client/contractor shall be responsible for obtaining all necessary planning, building and other approvals.  
 6. If it should fail.

REVISIONS

--	--

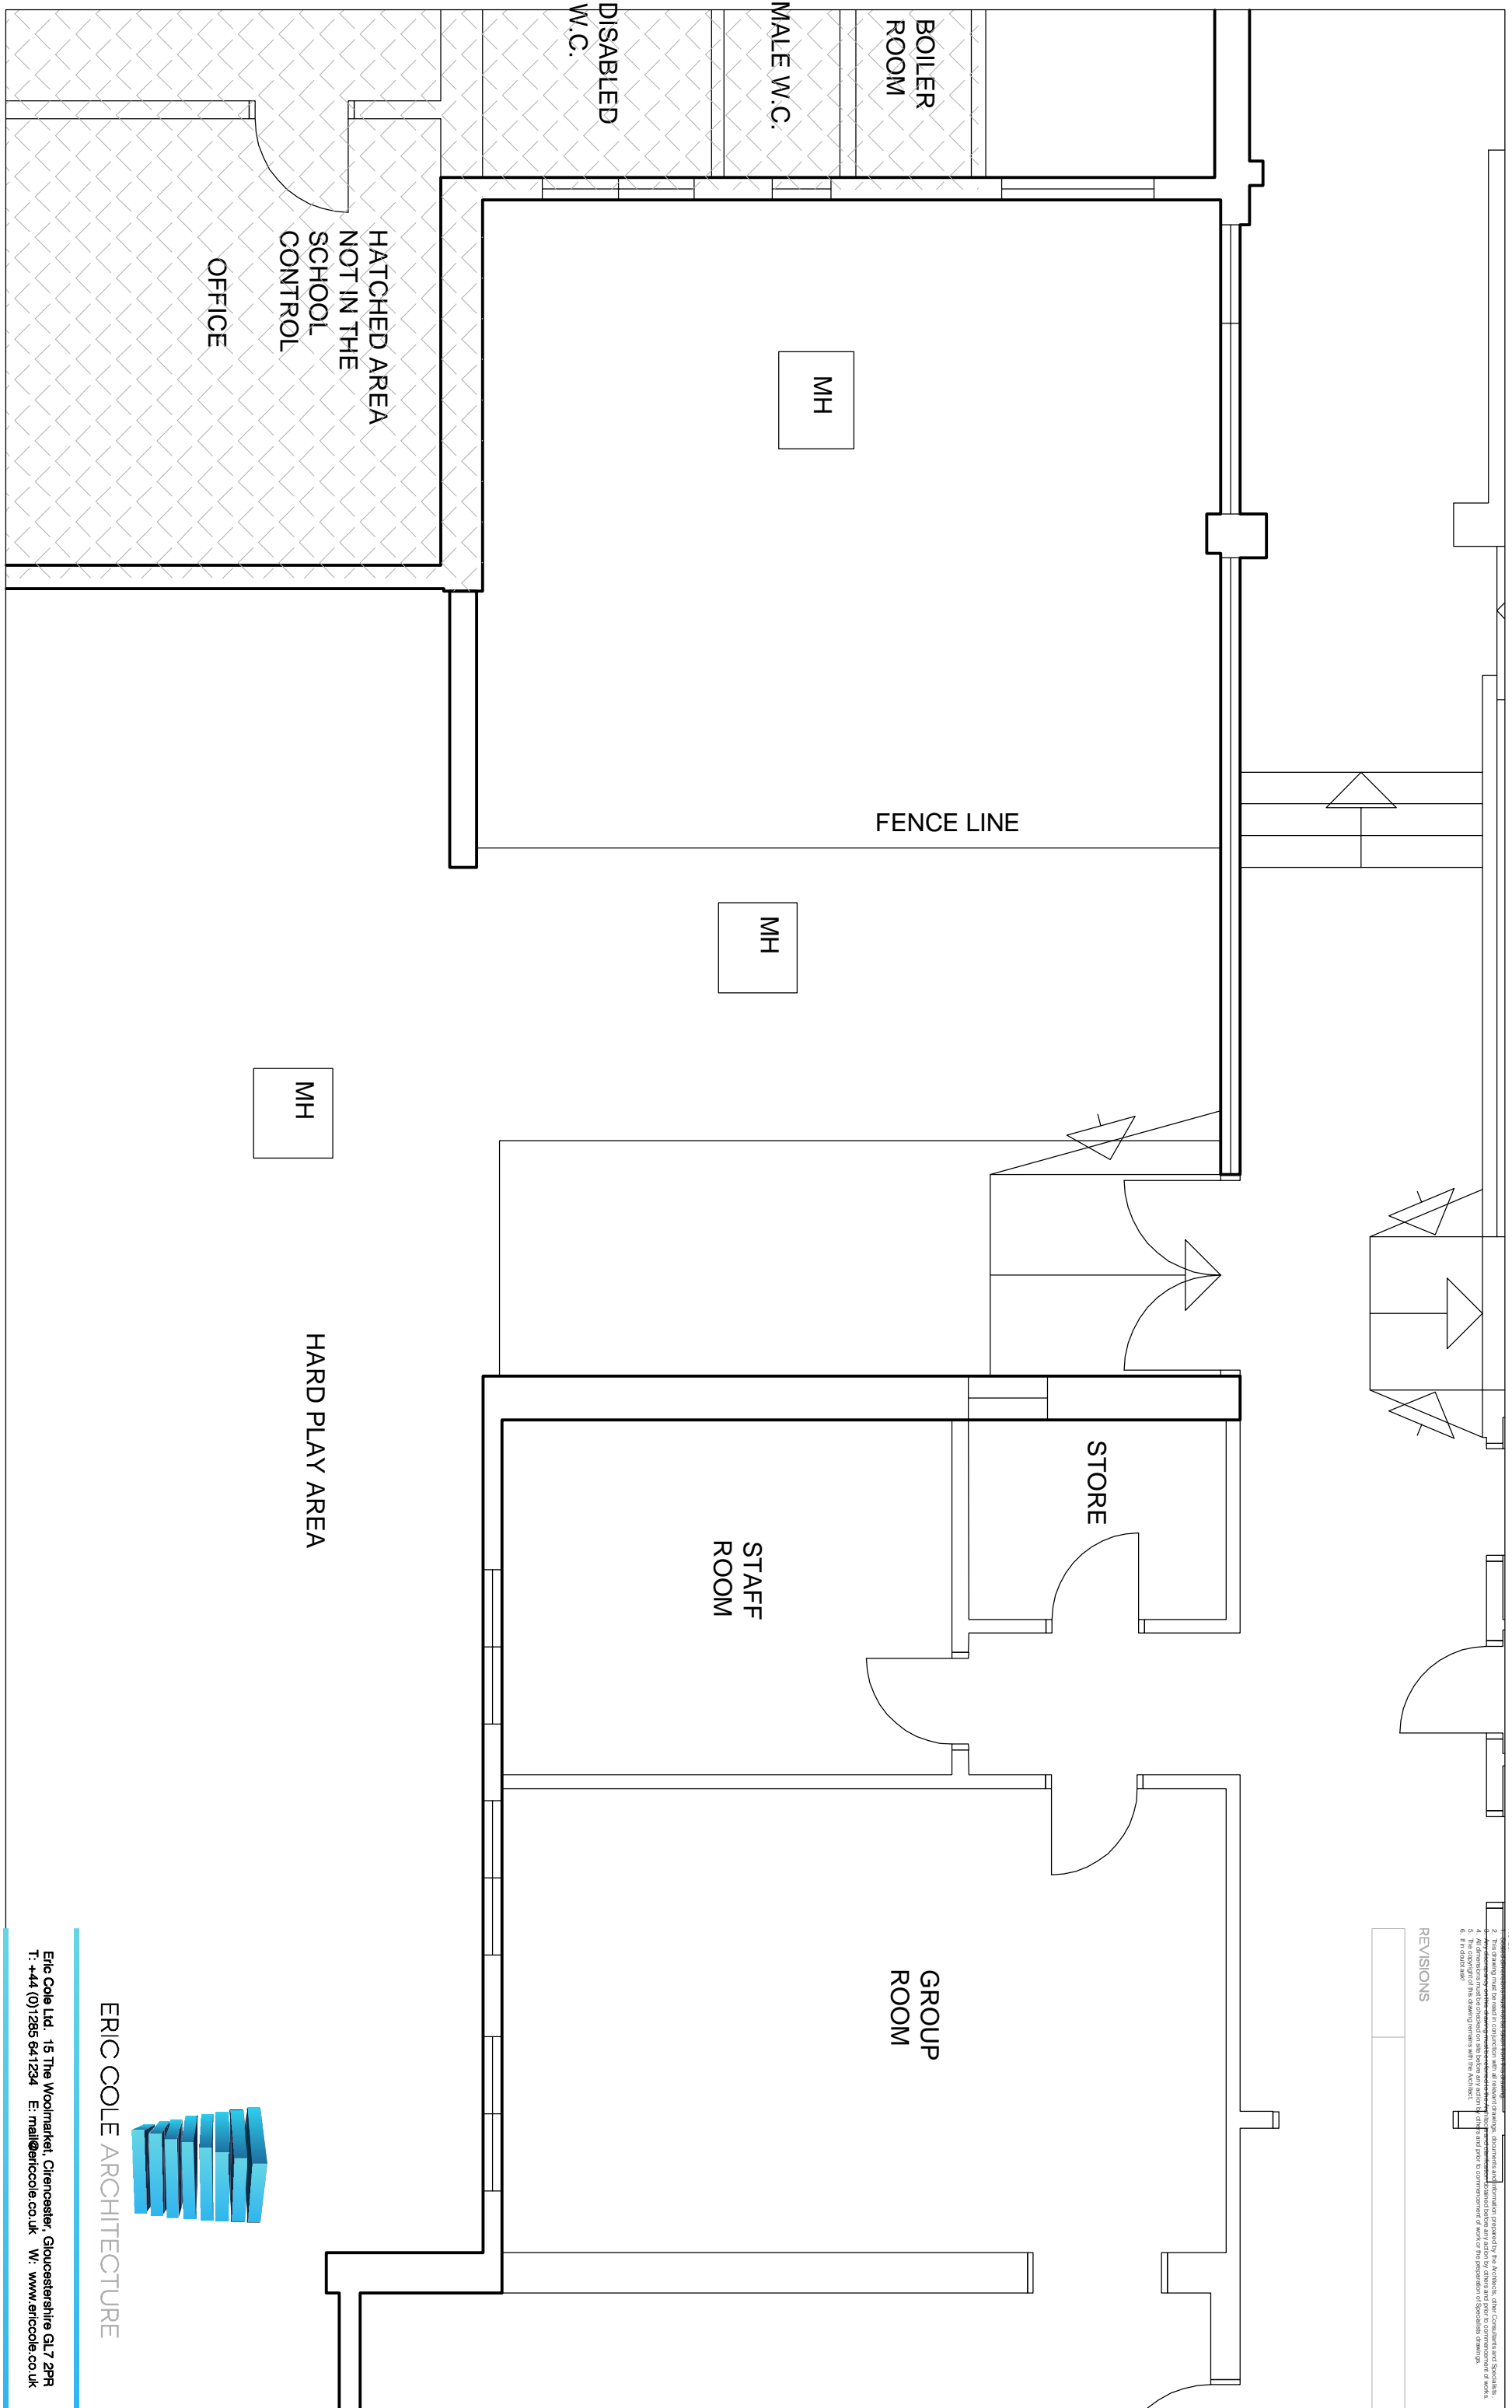

PART GROUND FLOOR PLAN - LOCATION FOR NEW CLASSROOM Scale 1:50



ERIC COLE ARCHITECTURE

Eric Cole Ltd. 15 The Woolmarket, Cirencester, Gloucestershire GL7 2PR  
 T: +44 (0)1285 641234 E: mail@ericcole.co.uk W: www.ericcole.co.uk

PROJECT:	GODDARD PARK PRIMARY SCHOOL
DWG TITLE:	LAYOUT AS EXISTING
SCALE:	150@A3
DWG NO:	15.59.02
REV:	
DATE:	JULY 15